

-0,10  
8,95 NGF

-0,10  
8,95 NGF

±0,00  
9,05 NGF

±0,00  
9,05 NGF

±0,00  
9,05 NGF

-0,13  
9,05 NGF

-0,17  
9,05 NGF

Terrasse  
S: 42,1 m<sup>2</sup>

Salle 3  
S: 36,6 m<sup>2</sup>

Salle 2  
S: 45,1 m<sup>2</sup>

Auvent  
S: 25,3 m<sup>2</sup>


Salle 1  
S: 23,6 m<sup>2</sup>  
HSP: 260

Cuisine  
S: 31,8 m<sup>2</sup>  
HSP: 230

Sanitaire  
S: 6,2 m<sup>2</sup>  
HSP: 230

Entrée  
S: 5,0 m<sup>2</sup>  
HSP: 260



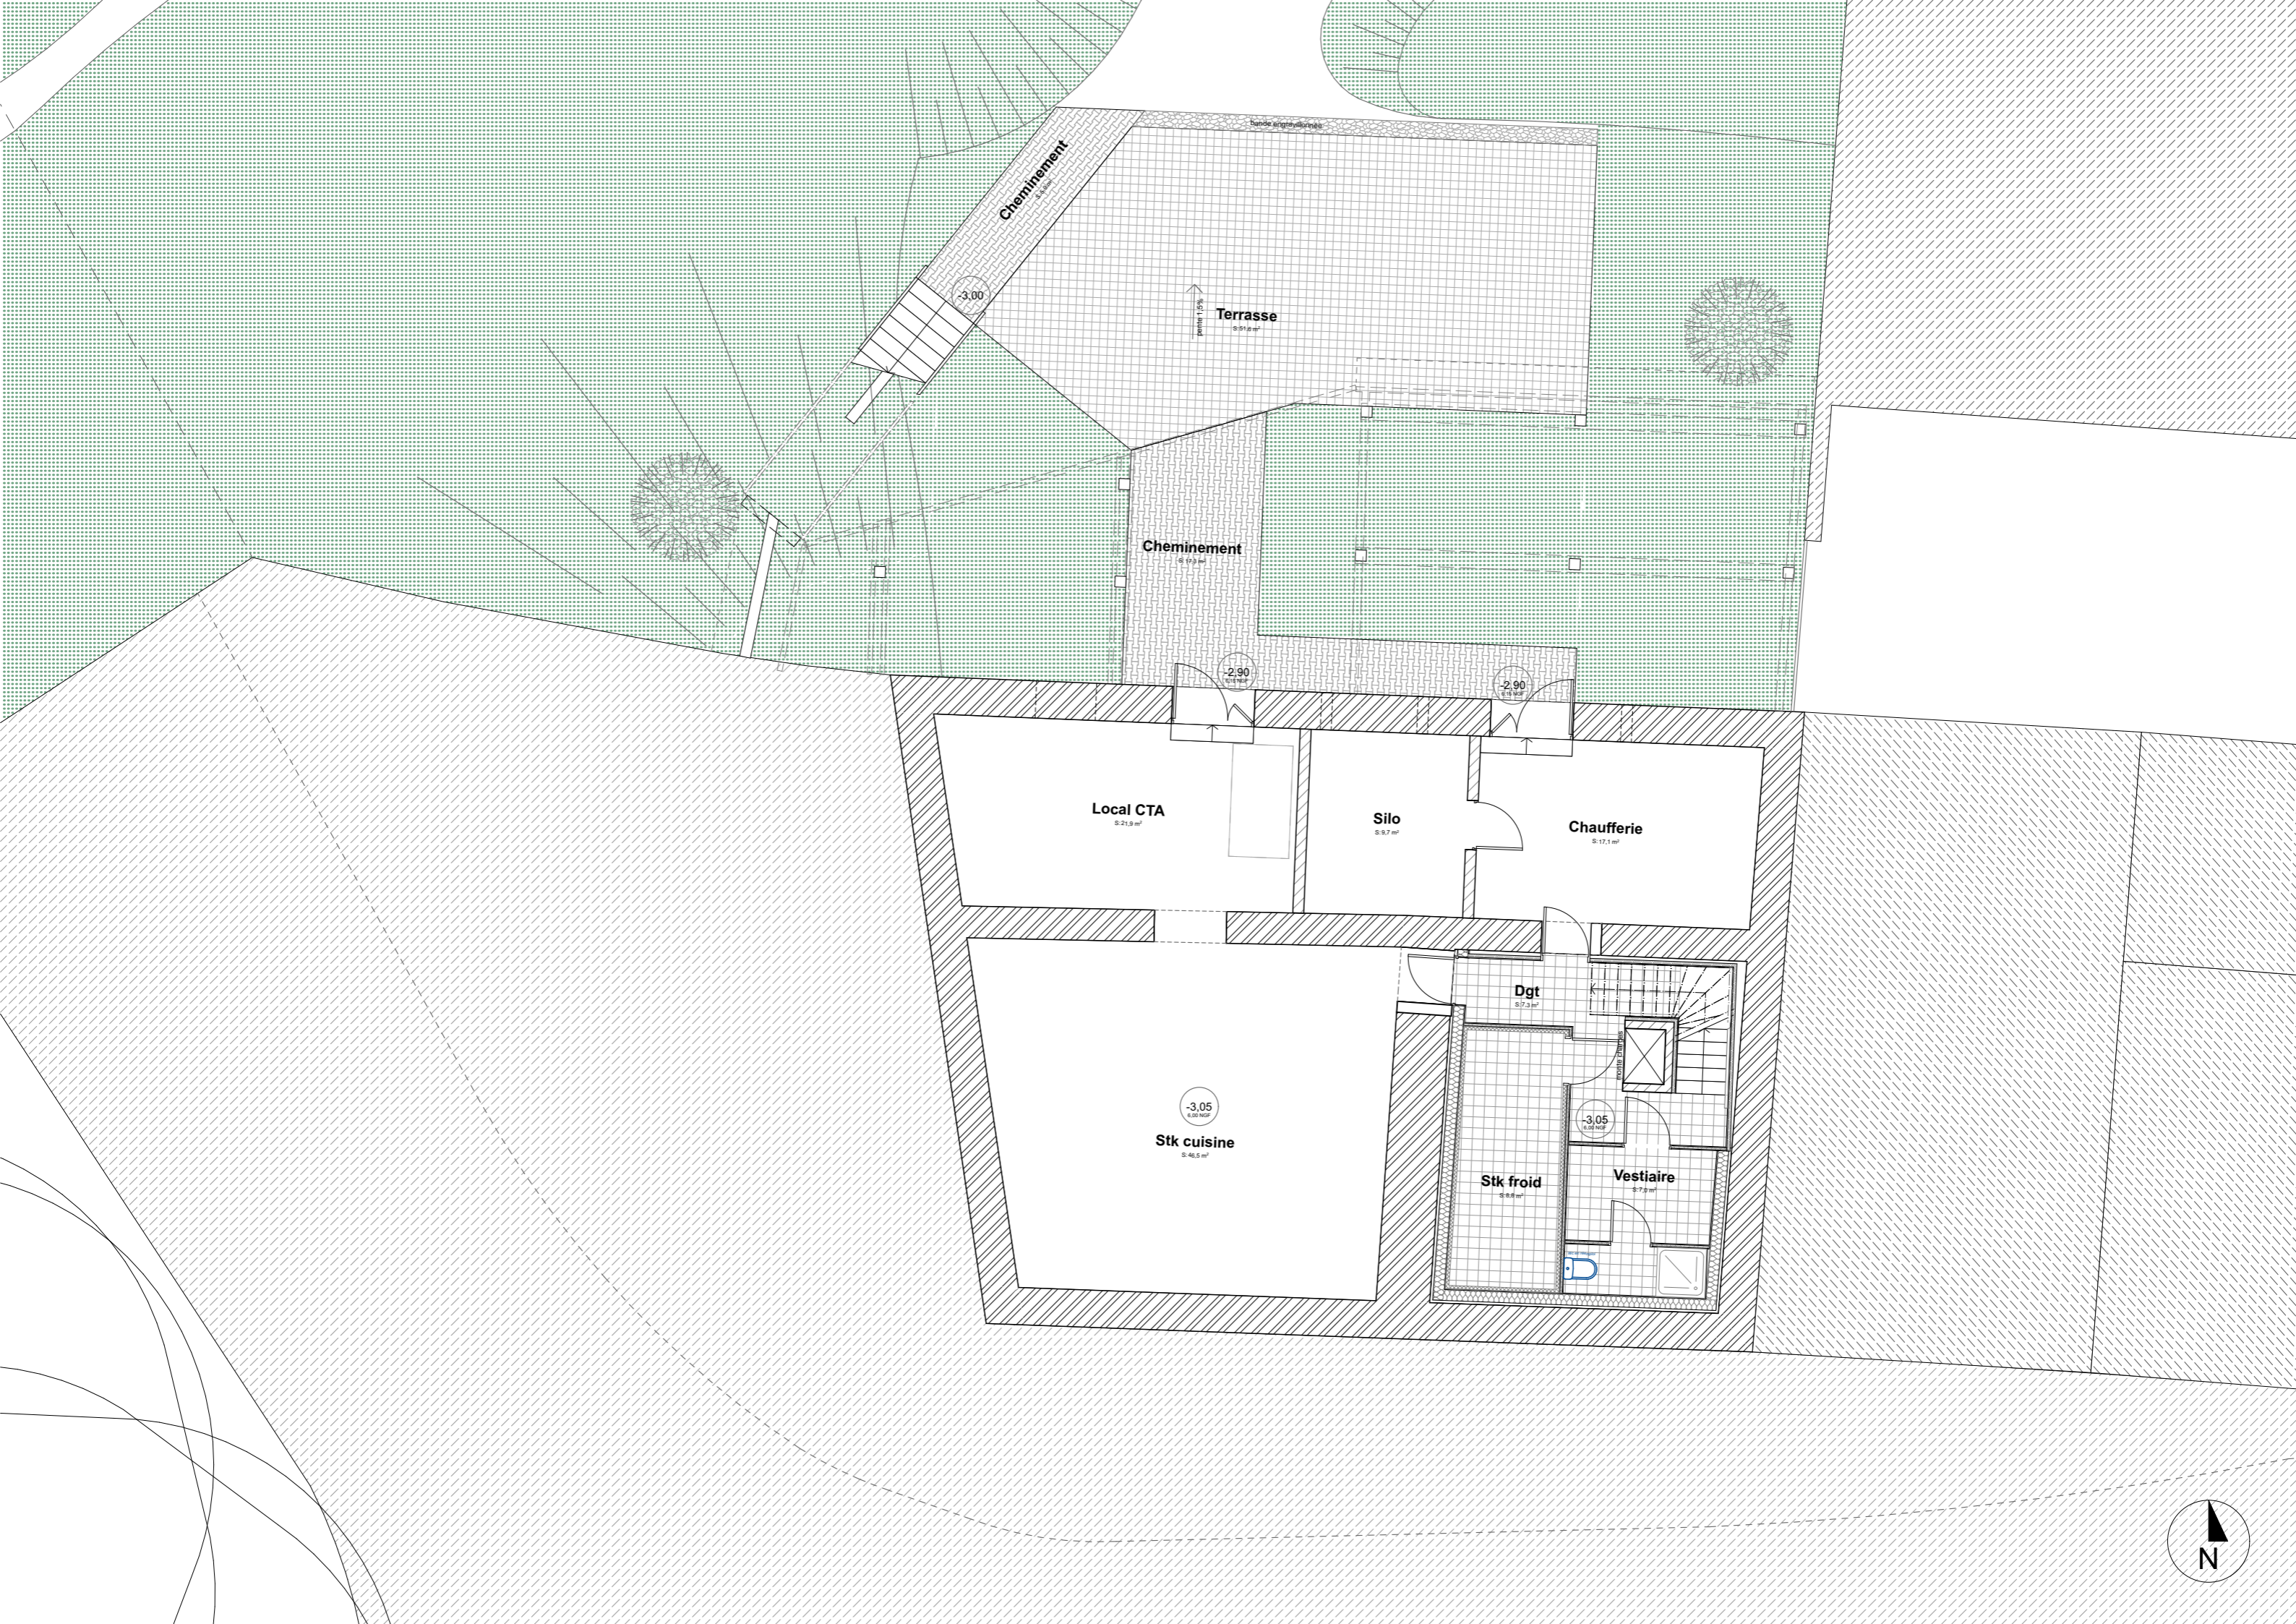

Cheminement  
10.9 m<sup>2</sup>

Terrasse  
9.518 m<sup>2</sup>

Cheminement  
10.9 m<sup>2</sup>

Local CTA  
21.9 m<sup>2</sup>

Silo  
9.7 m<sup>2</sup>

Chaufferie  
17.1 m<sup>2</sup>


Stk cuisine  
46.5 m<sup>2</sup>

Stk froid  
8.6 m<sup>2</sup>

Vestiaire  
7.5 m<sup>2</sup>

Dgt  
7.3 m<sup>2</sup>



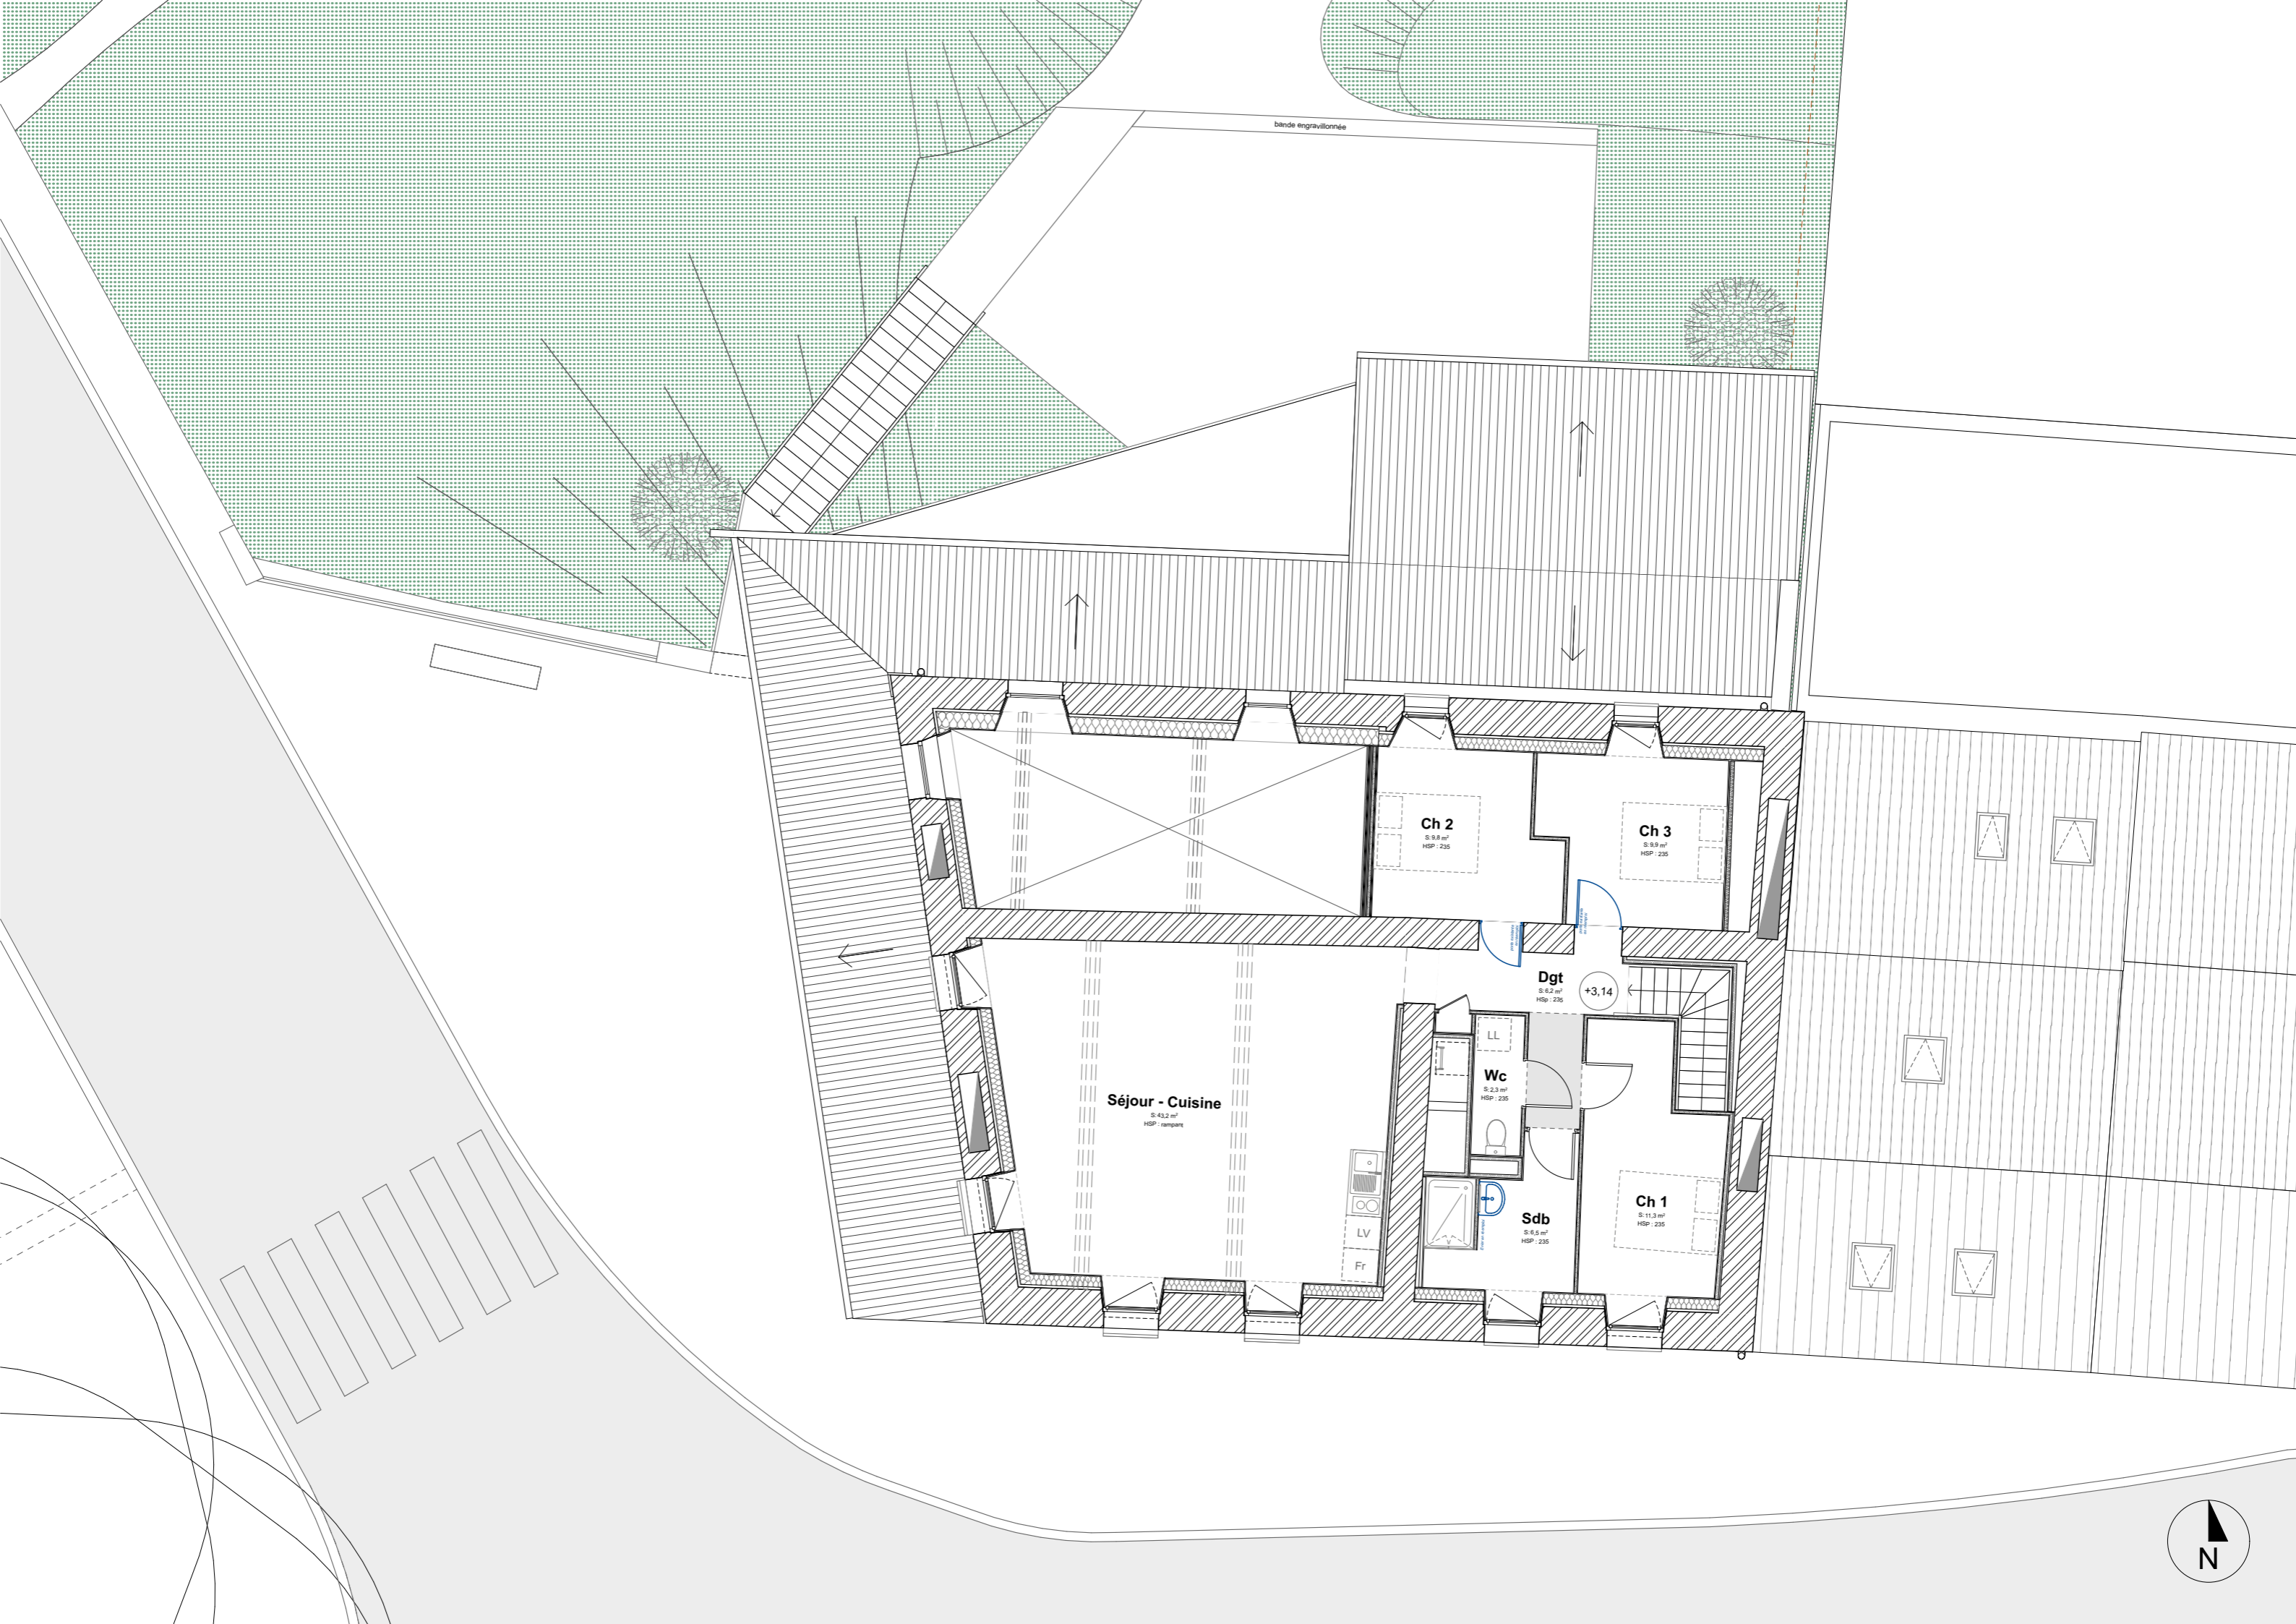

bande engravillonnée

Ch 2  
S: 9,9 m<sup>2</sup>  
HSP: 235

Ch 3  
S: 9,9 m<sup>2</sup>  
HSP: 235

Dgt  
S: 6,2 m<sup>2</sup>  
HSp: 235

+3,14

Séjour - Cuisine  
S: 43,2 m<sup>2</sup>  
HSP: rampant

Wc  
S: 2,3 m<sup>2</sup>  
HSP: 235

Sdb  
S: 5,5 m<sup>2</sup>  
HSP: 235

Ch 1  
S: 11,3 m<sup>2</sup>  
HSP: 235

